


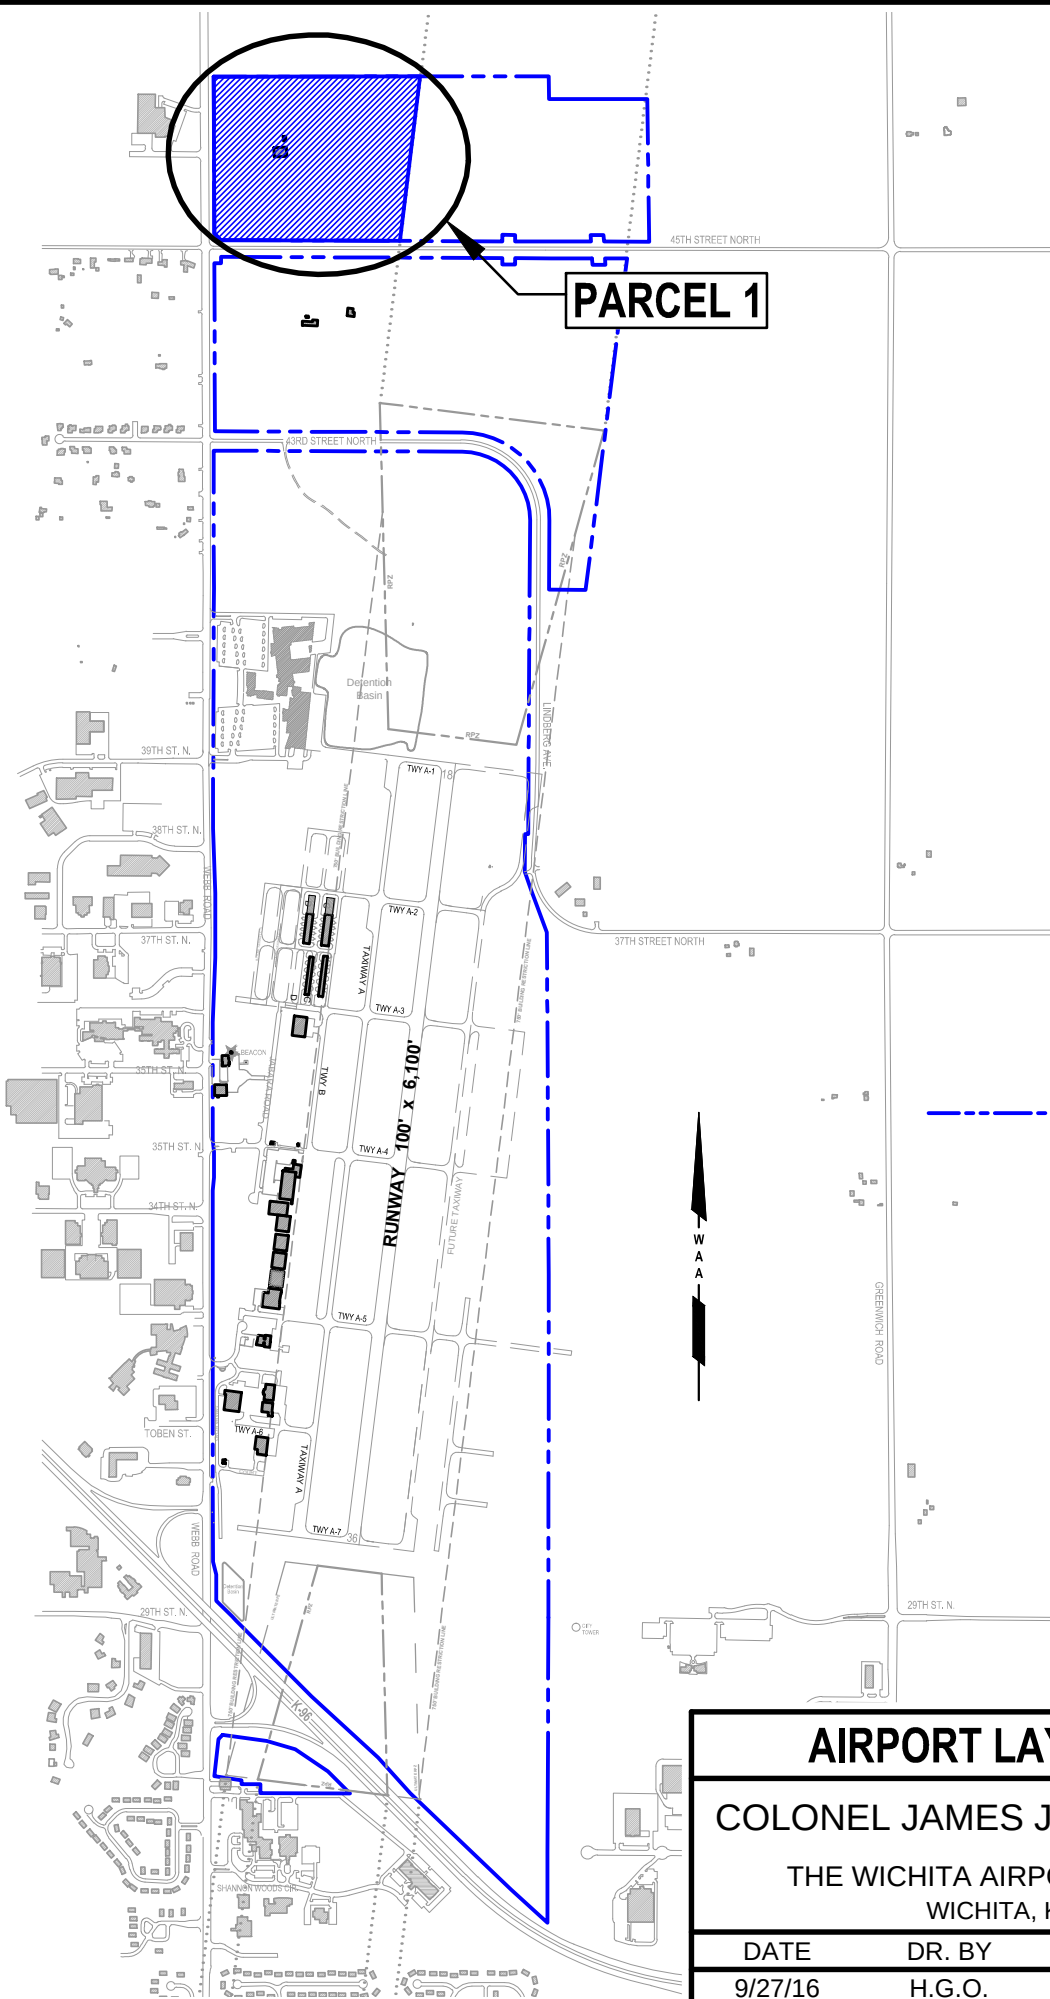

PARCEL 1

LEGEND


--- PROPERTY LINE

AIRPORT LAYOUT MAP

COLONEL JAMES JABARA AIRPORT

THE WICHITA AIRPORT AUTHORITY
WICHITA, KANSAS

DATE	DR. BY	SCALE	SHEET
9/27/16	H.G.O.	1" = 1500'	1 of 1

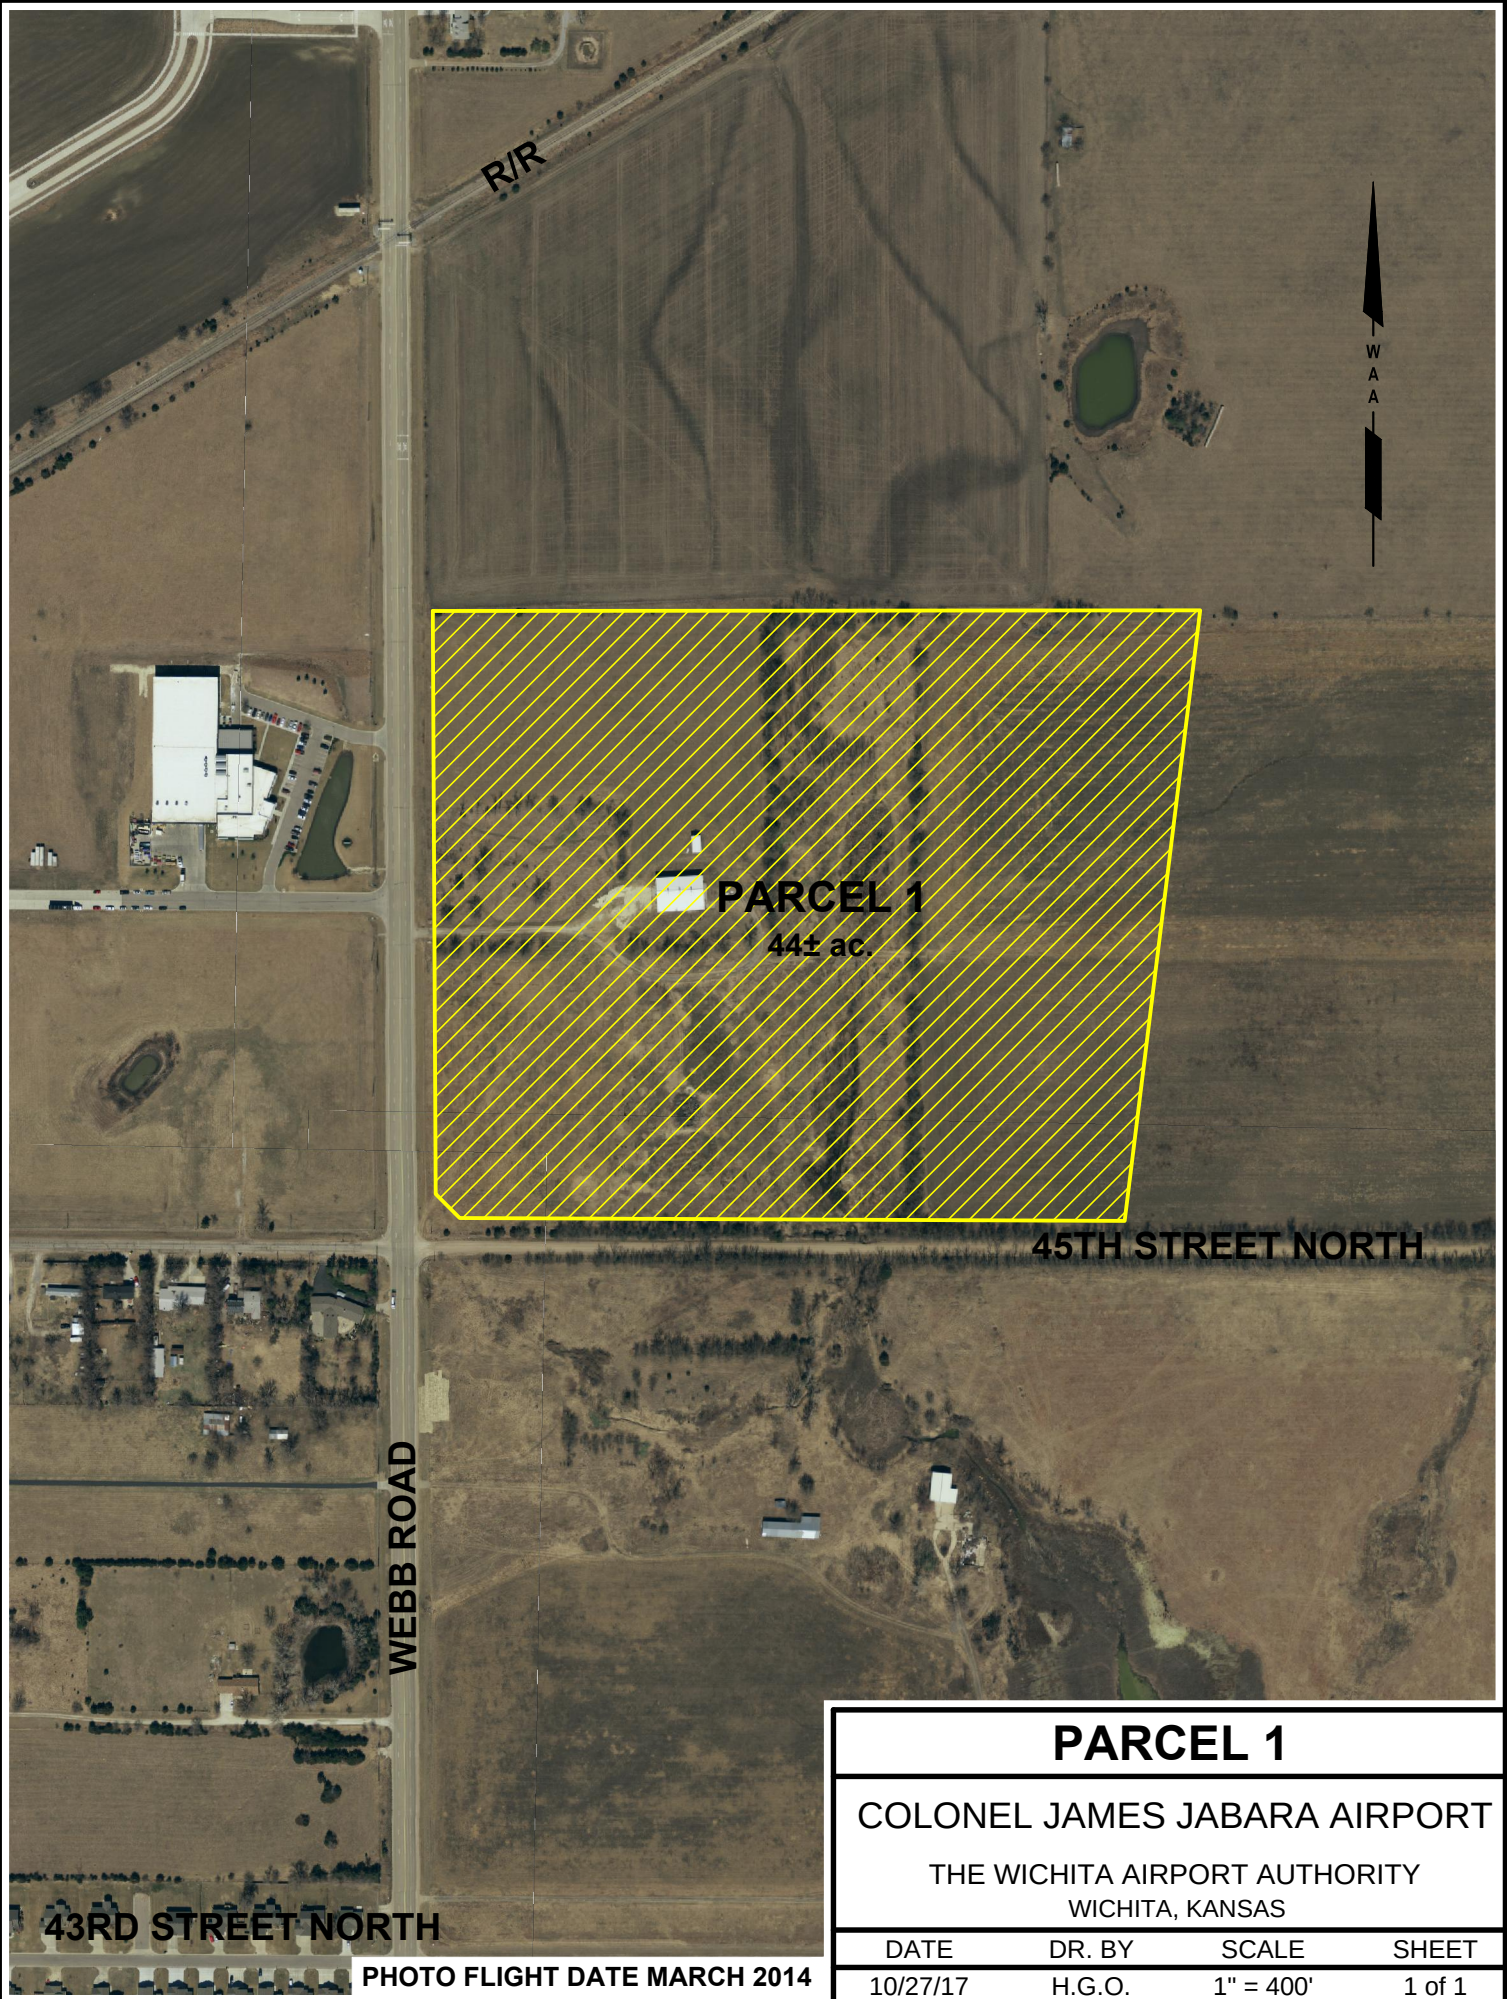

PARCEL 1

COLONEL JAMES JABARA AIRPORT
THE WICHITA AIRPORT AUTHORITY
WICHITA, KANSAS

DATE	DR. BY	SCALE	SHEET
10/27/17	H.G.O.	1" = 400'	1 of 1