


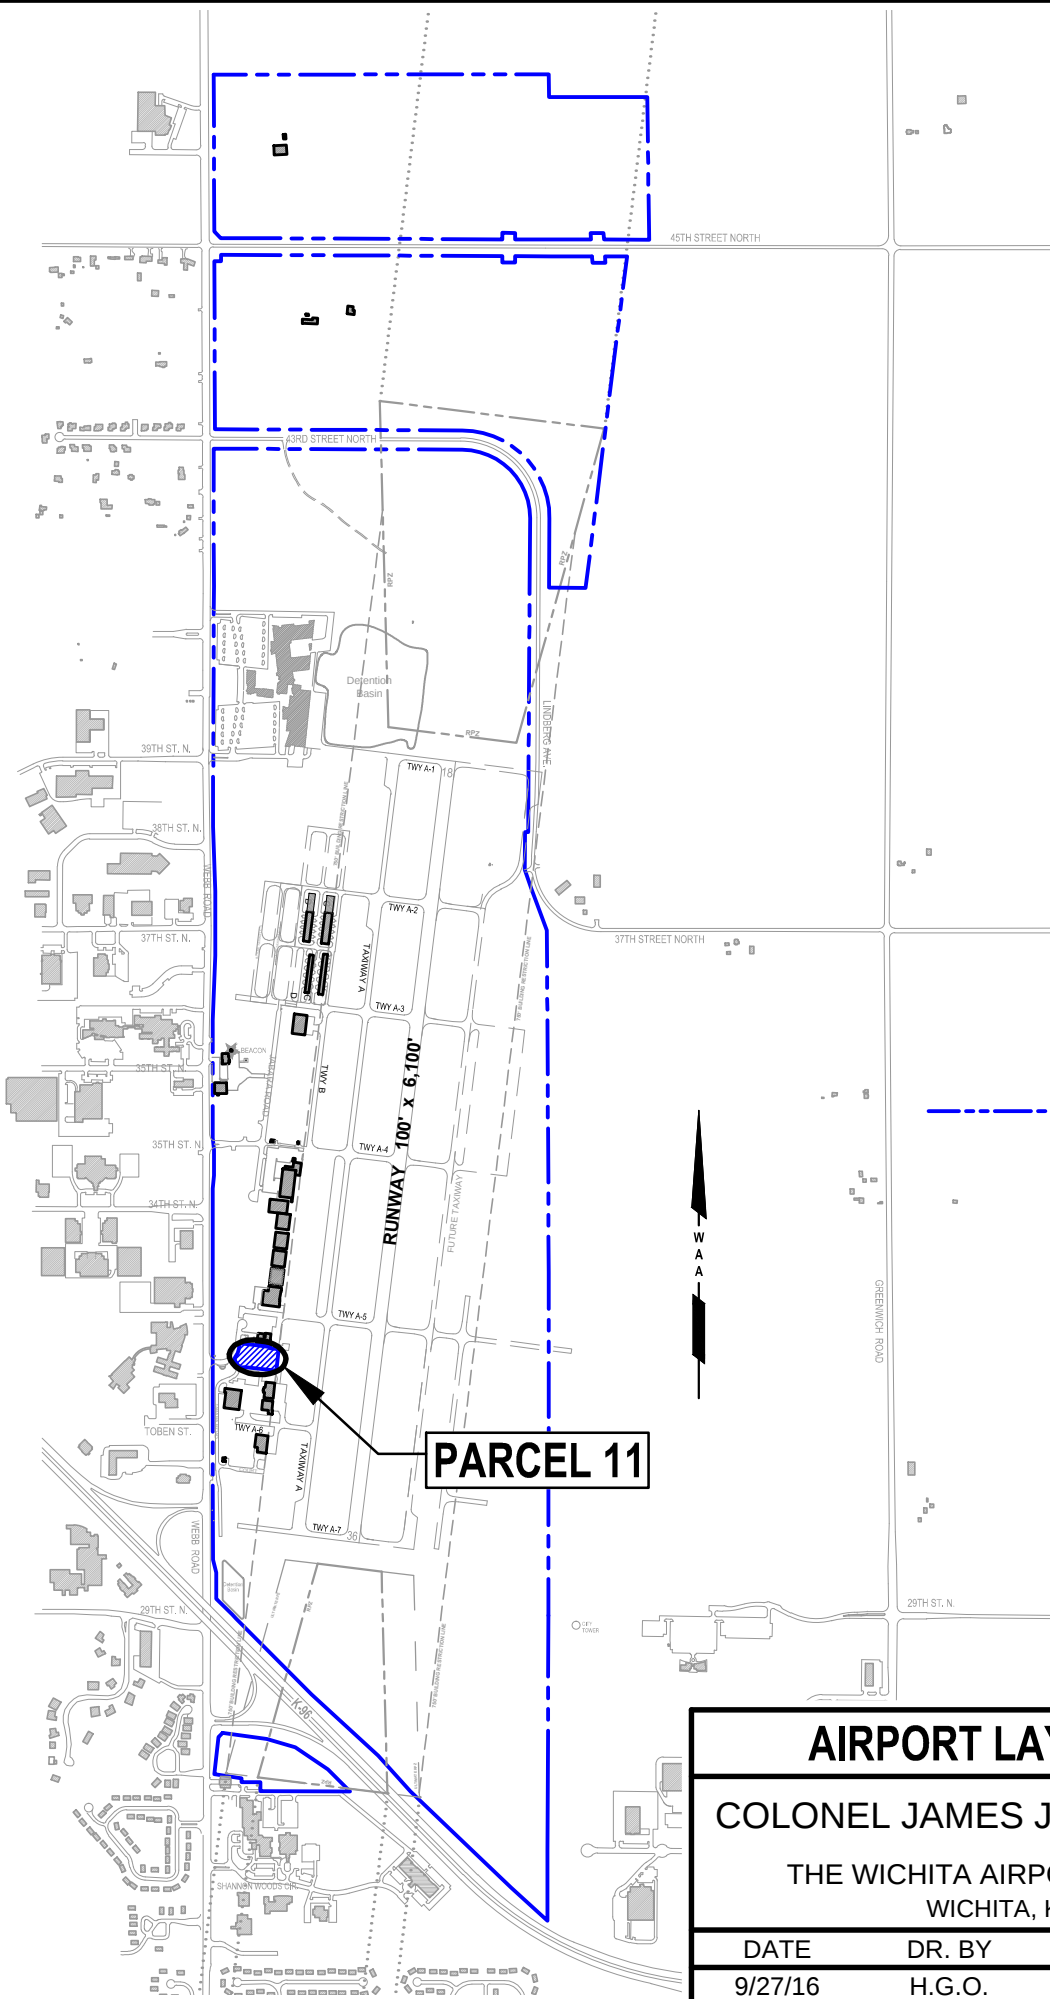

LEGEND


--- PROPERTY LINE

AIRPORT LAYOUT MAP

COLONEL JAMES JABARA AIRPORT

THE WICHITA AIRPORT AUTHORITY
WICHITA, KANSAS

DATE	DR. BY	SCALE	SHEET
9/27/16	H.G.O.	1" = 1500'	1 of 1

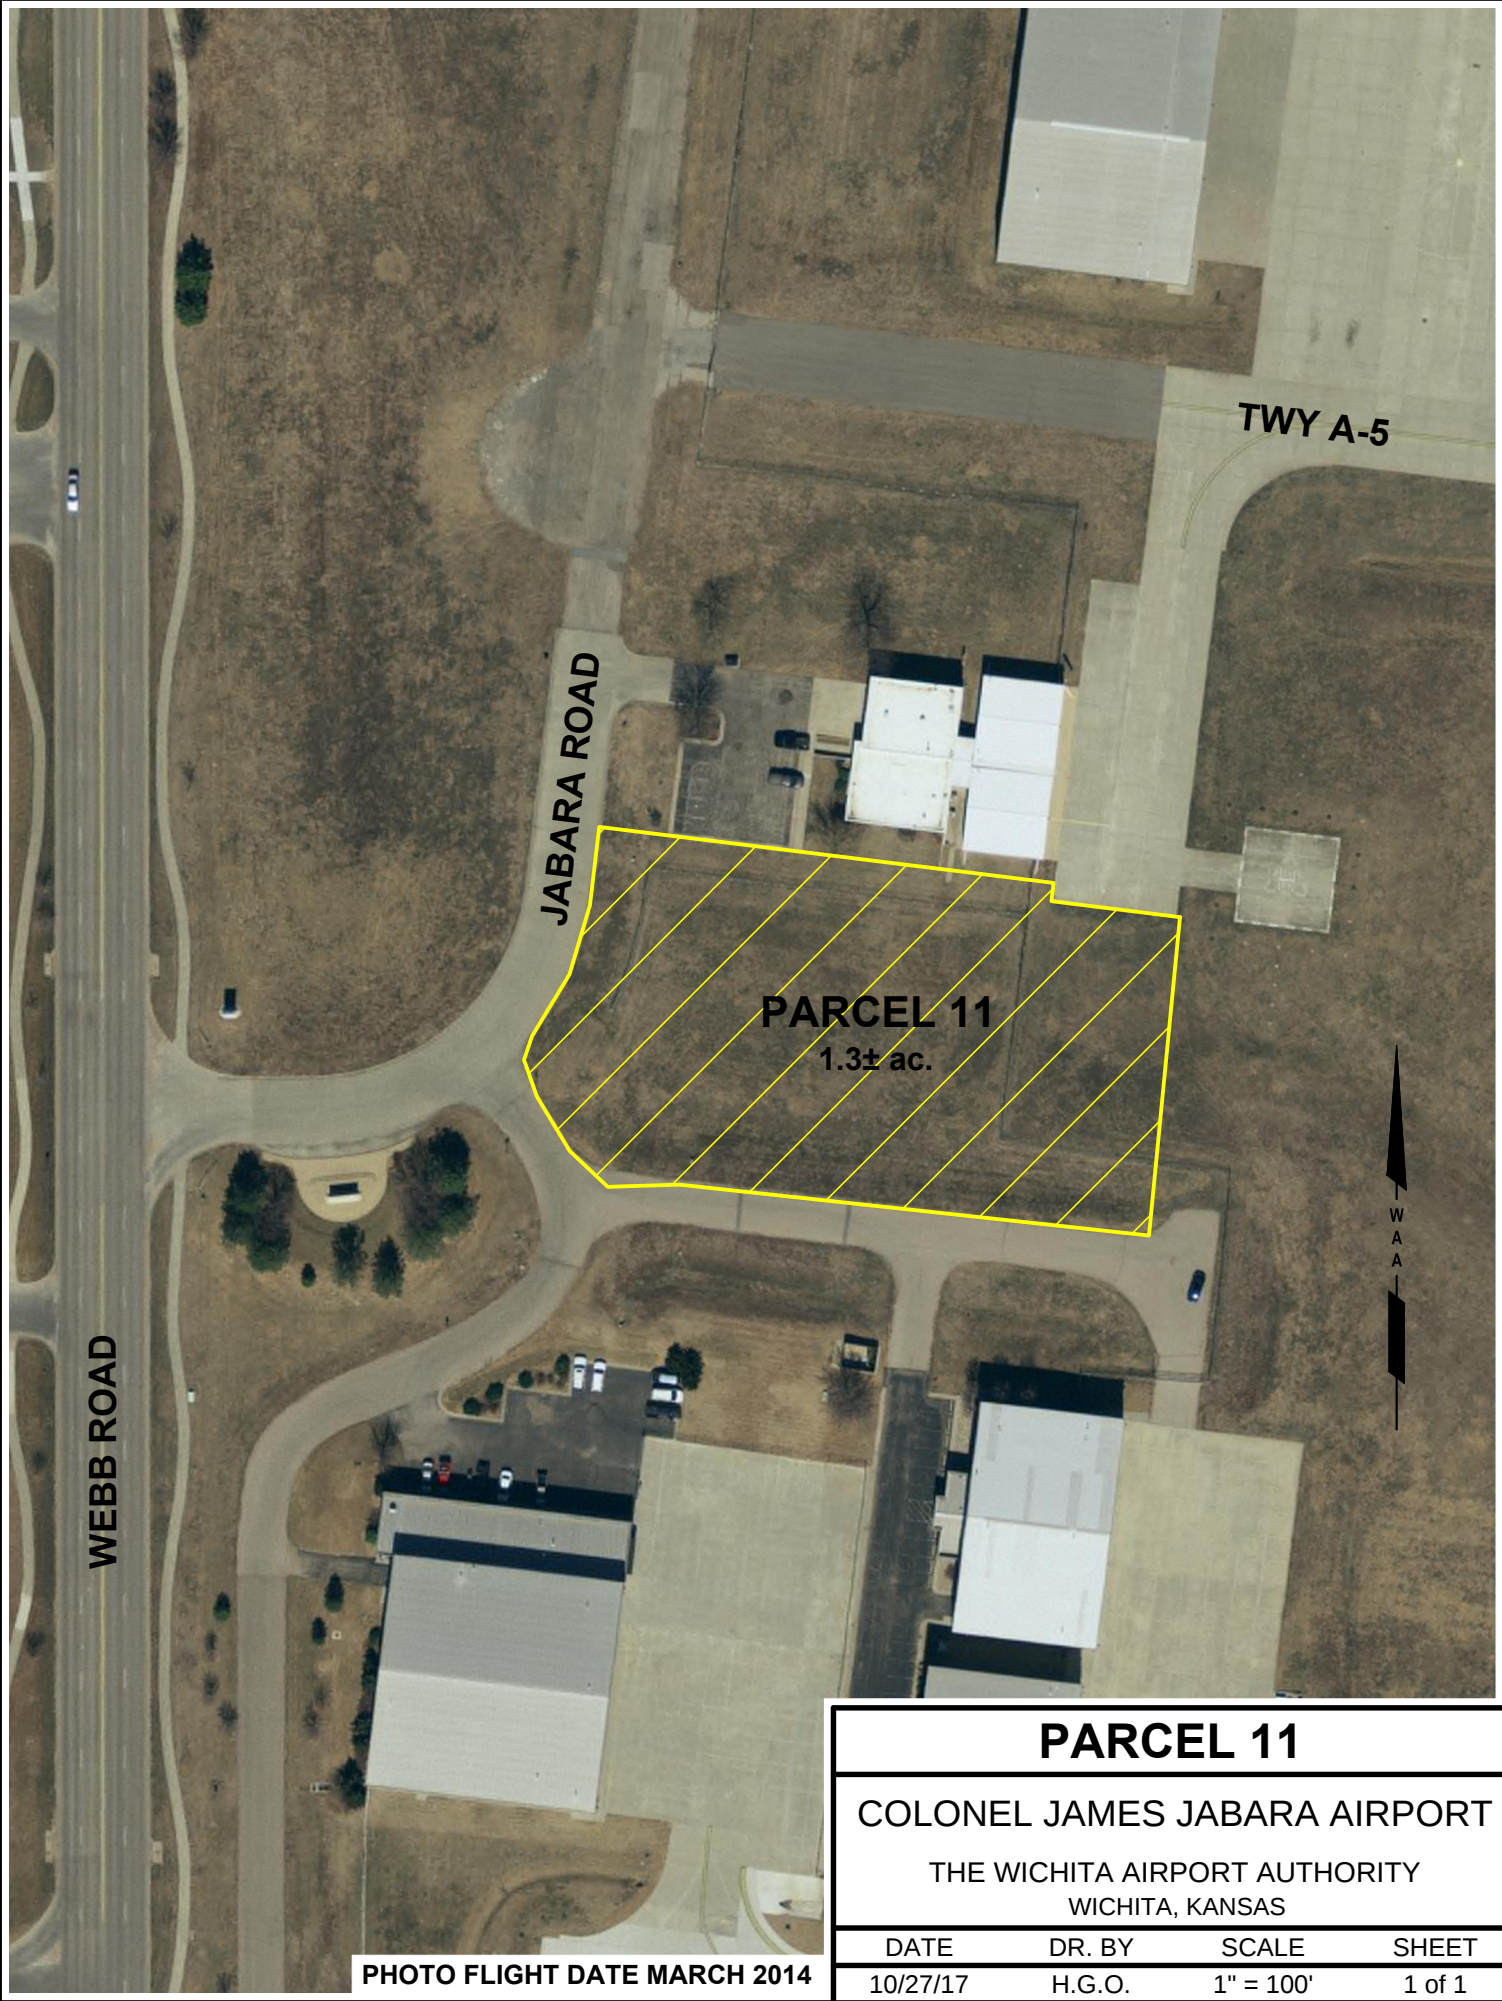


JABARA ROAD

TWY A-5

PARCEL 11
1.3± ac.

WEBB ROAD

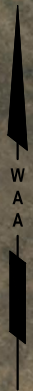

PARCEL 11

COLONEL JAMES JABARA AIRPORT
THE WICHITA AIRPORT AUTHORITY
WICHITA, KANSAS

DATE	DR. BY	SCALE	SHEET
10/27/17	H.G.O.	1" = 100'	1 of 1

PHOTO FLIGHT DATE MARCH 2014