


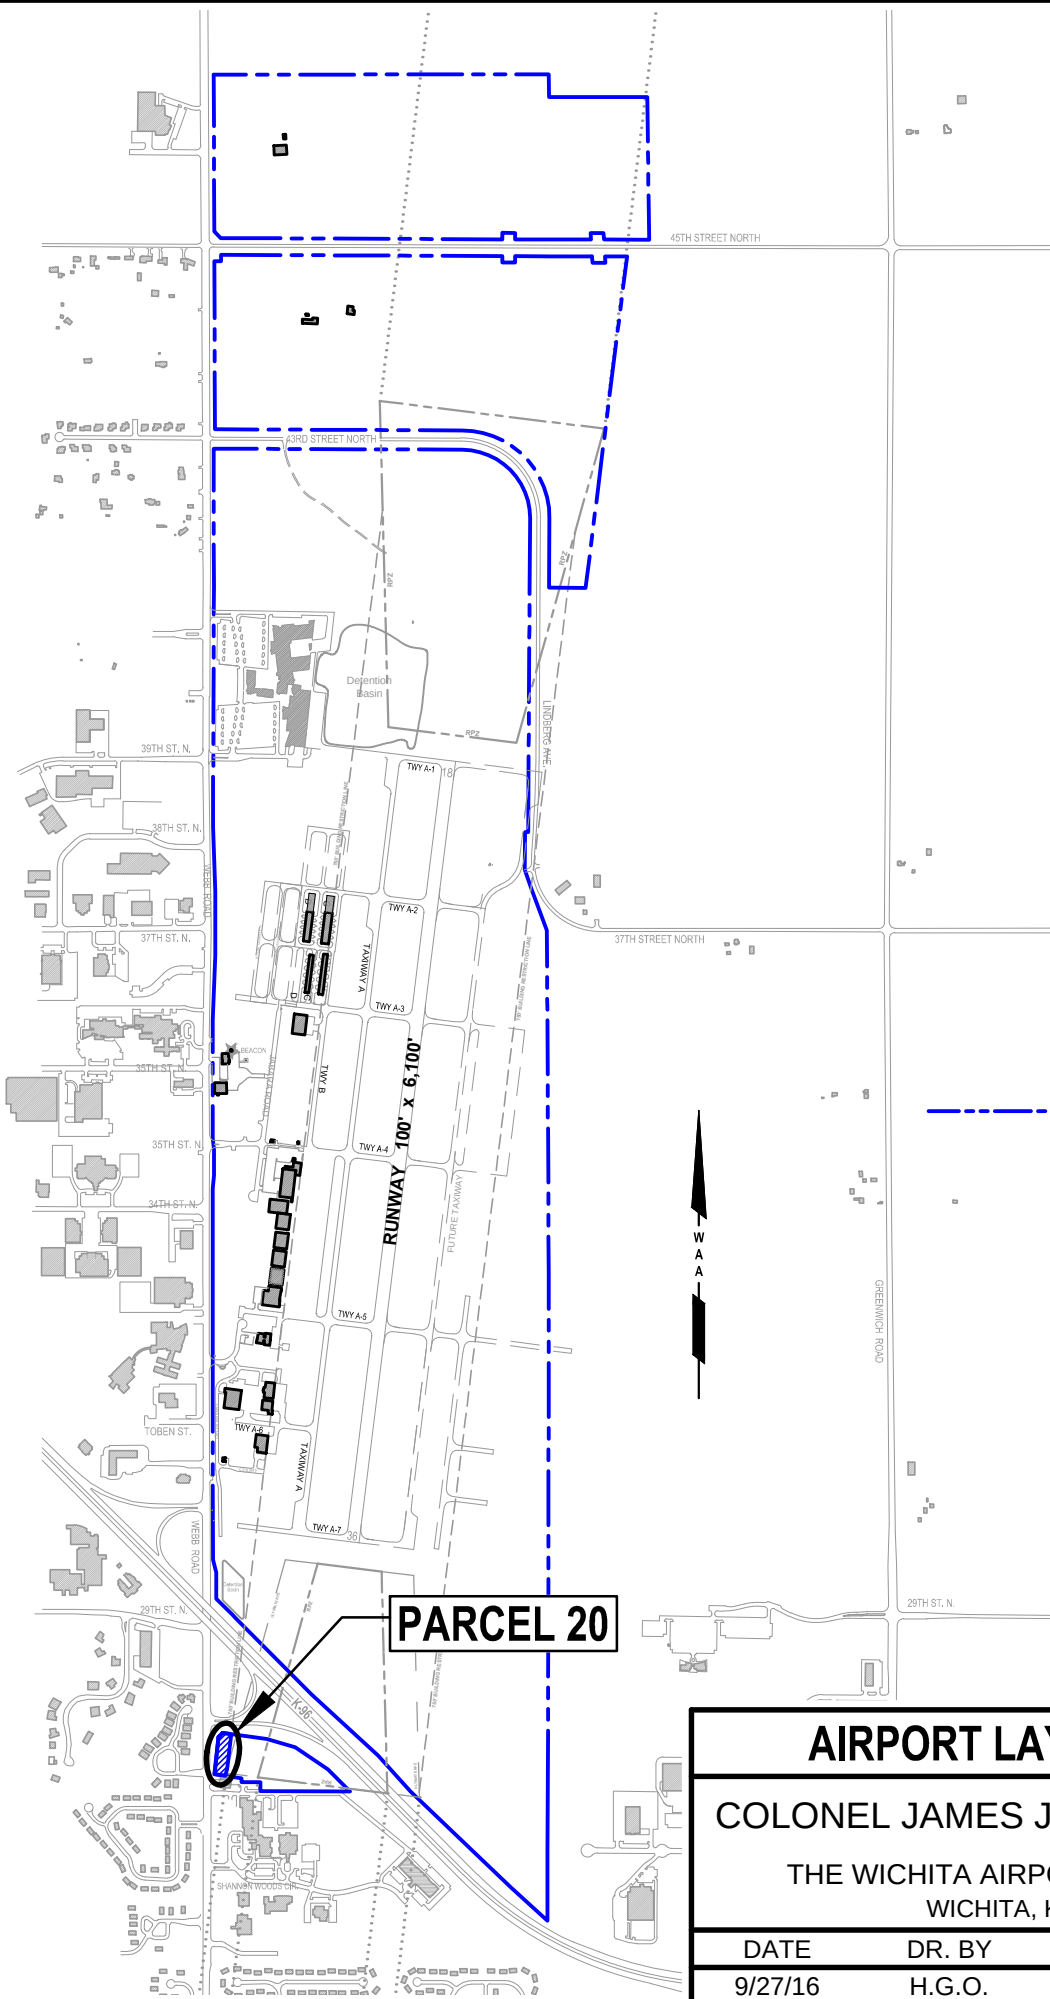

LEGEND


--- PROPERTY LINE

AIRPORT LAYOUT MAP

COLONEL JAMES JABARA AIRPORT

THE WICHITA AIRPORT AUTHORITY
WICHITA, KANSAS


DATE	DR. BY	SCALE	SHEET
9/27/16	H.G.O.	1" = 1500'	1 of 1

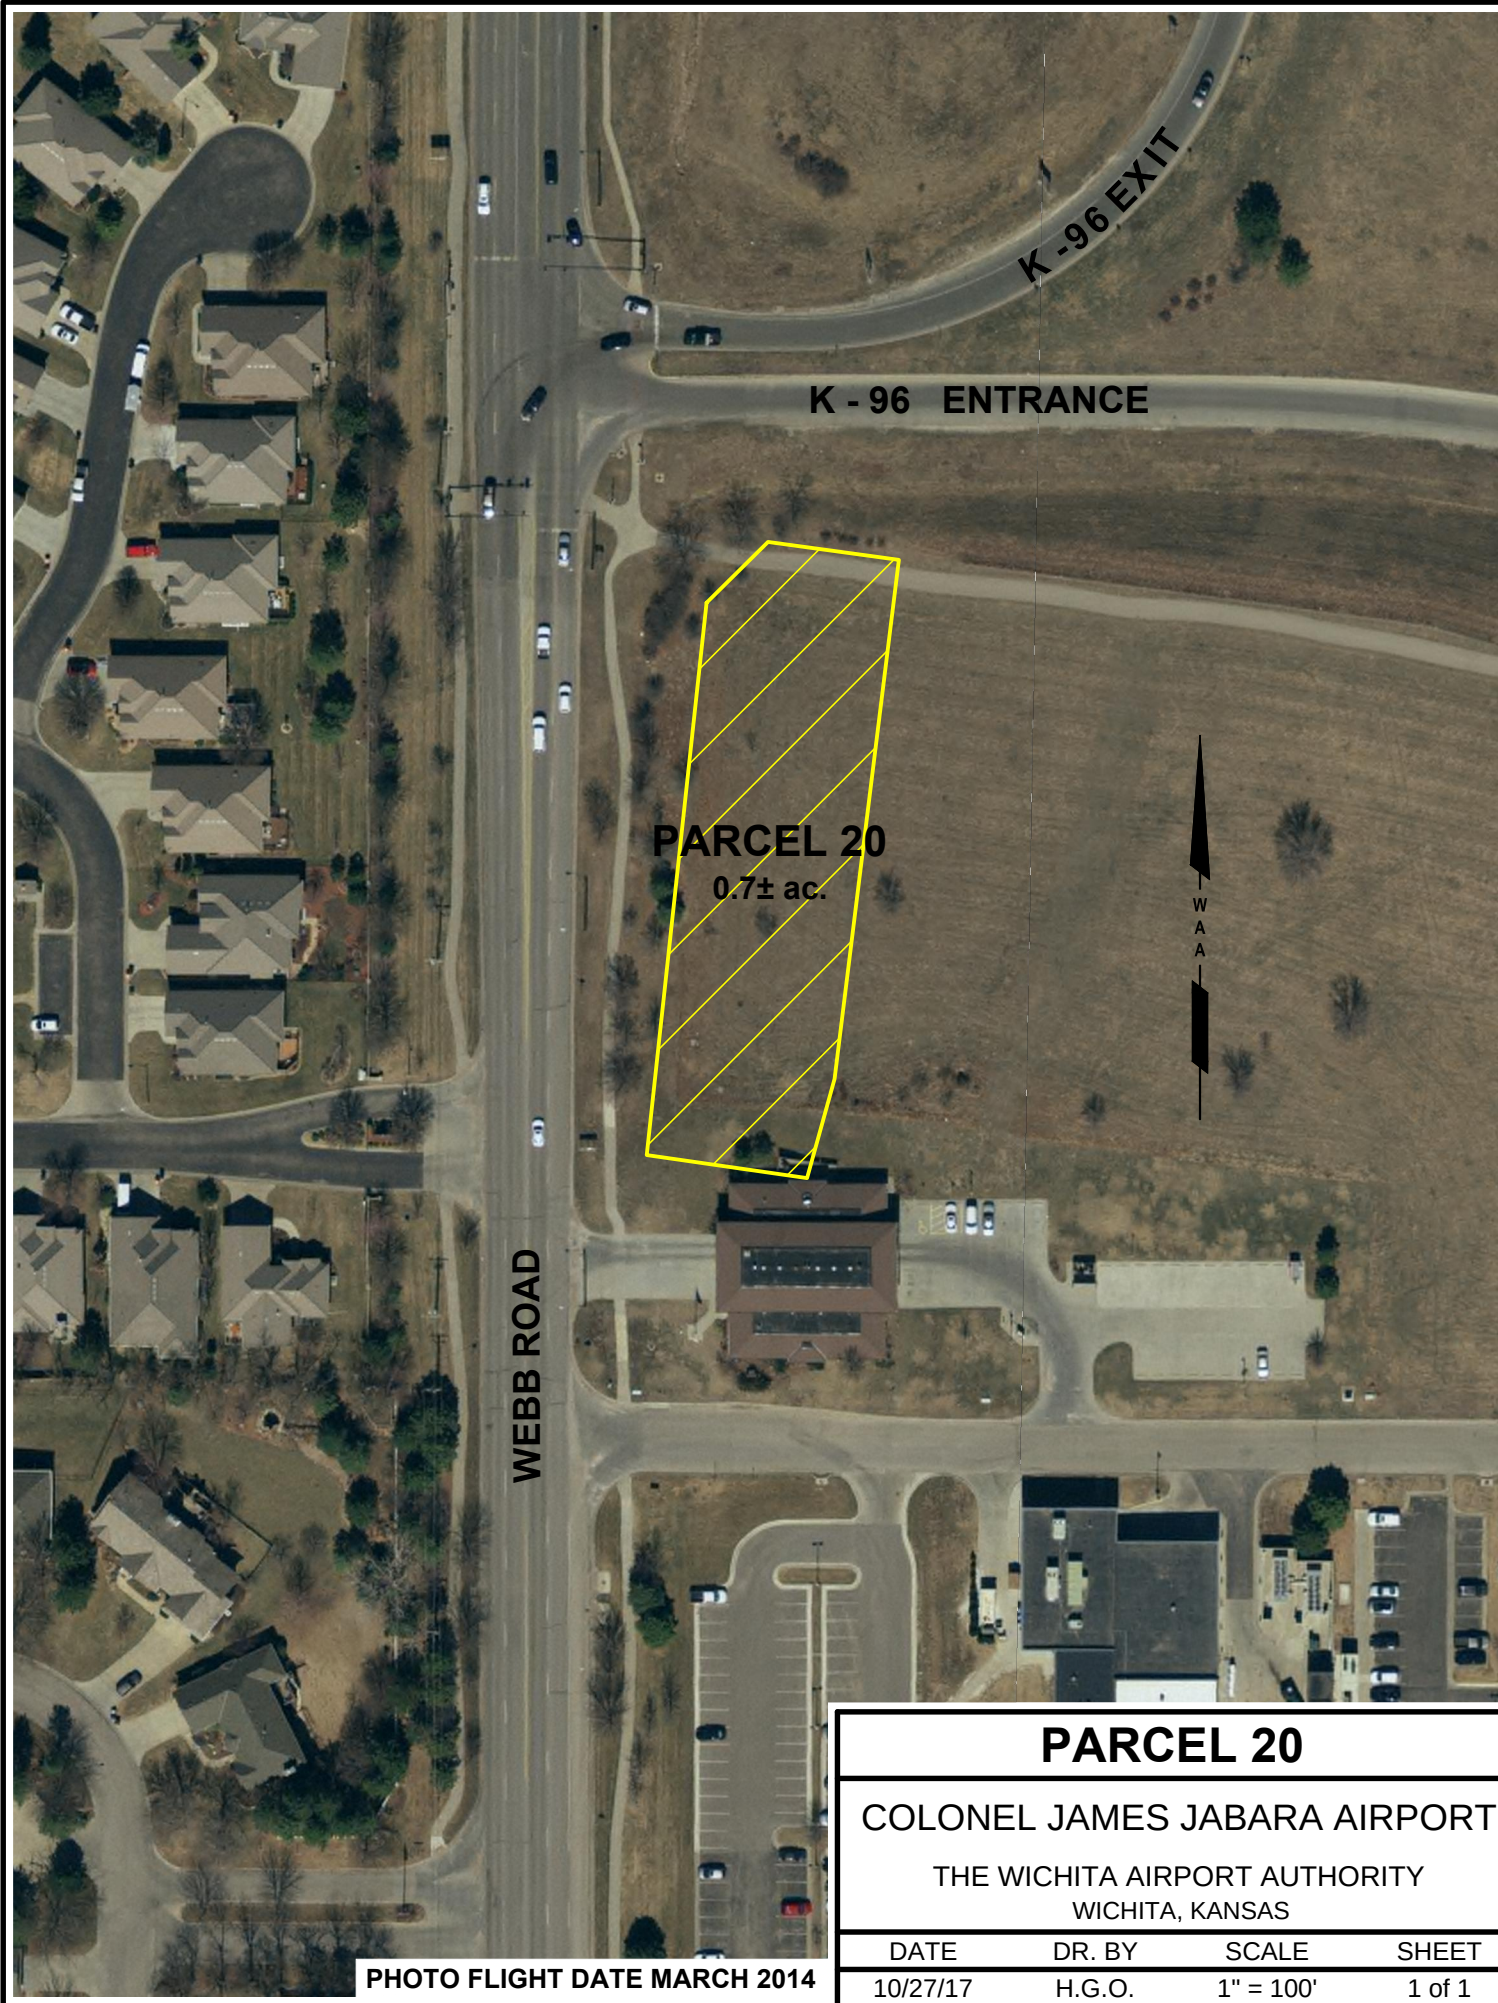

K - 96 ENTRANCE

K - 96 EXIT

PARCEL 20
0.7± ac.

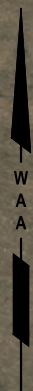

WEBB ROAD

PARCEL 20			
COLONEL JAMES JABARA AIRPORT			
THE WICHITA AIRPORT AUTHORITY WICHITA, KANSAS			
DATE	DR. BY	SCALE	SHEET
10/27/17	H.G.O.	1" = 100'	1 of 1

PHOTO FLIGHT DATE MARCH 2014