


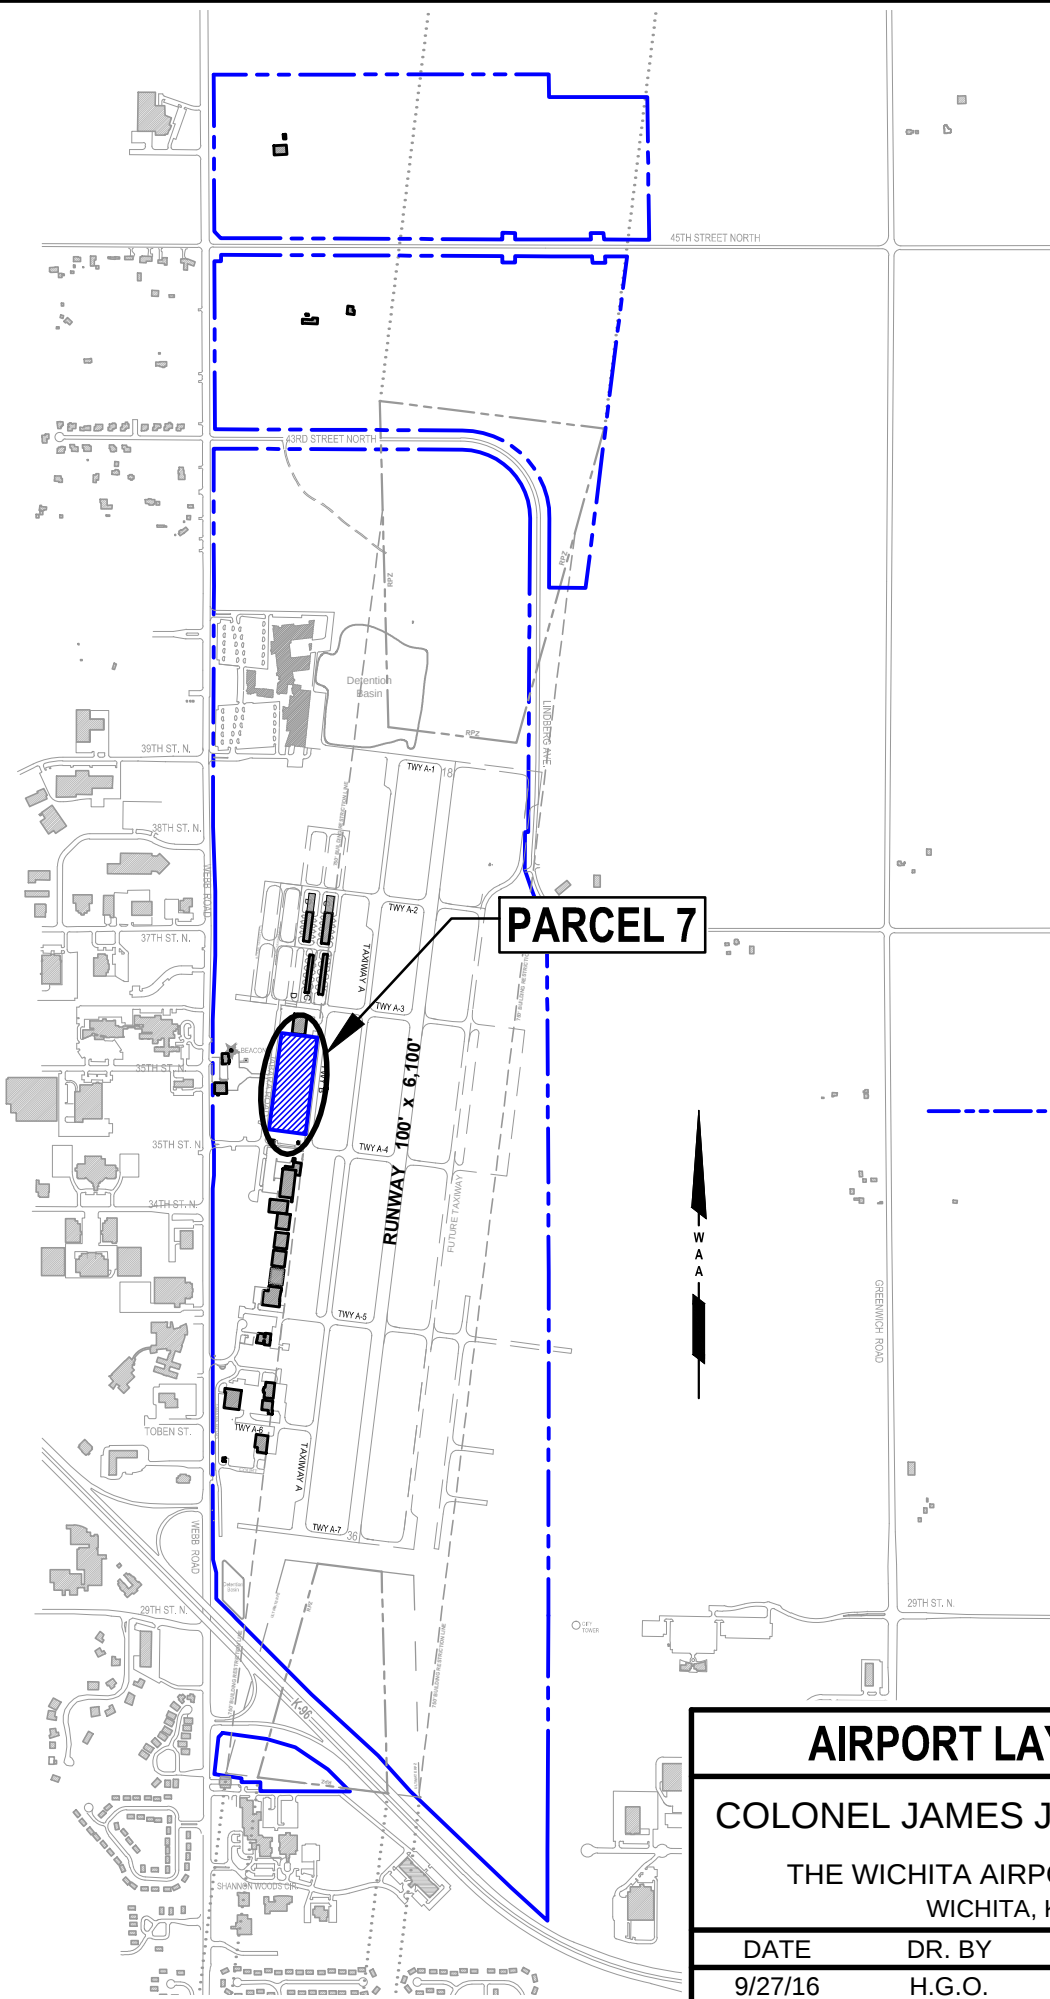

PARCEL 7

LEGEND


--- PROPERTY LINE

AIRPORT LAYOUT MAP

COLONEL JAMES JABARA AIRPORT

THE WICHITA AIRPORT AUTHORITY
WICHITA, KANSAS

DATE	DR. BY	SCALE	SHEET
9/27/16	H.G.O.	1" = 1500'	1 of 1

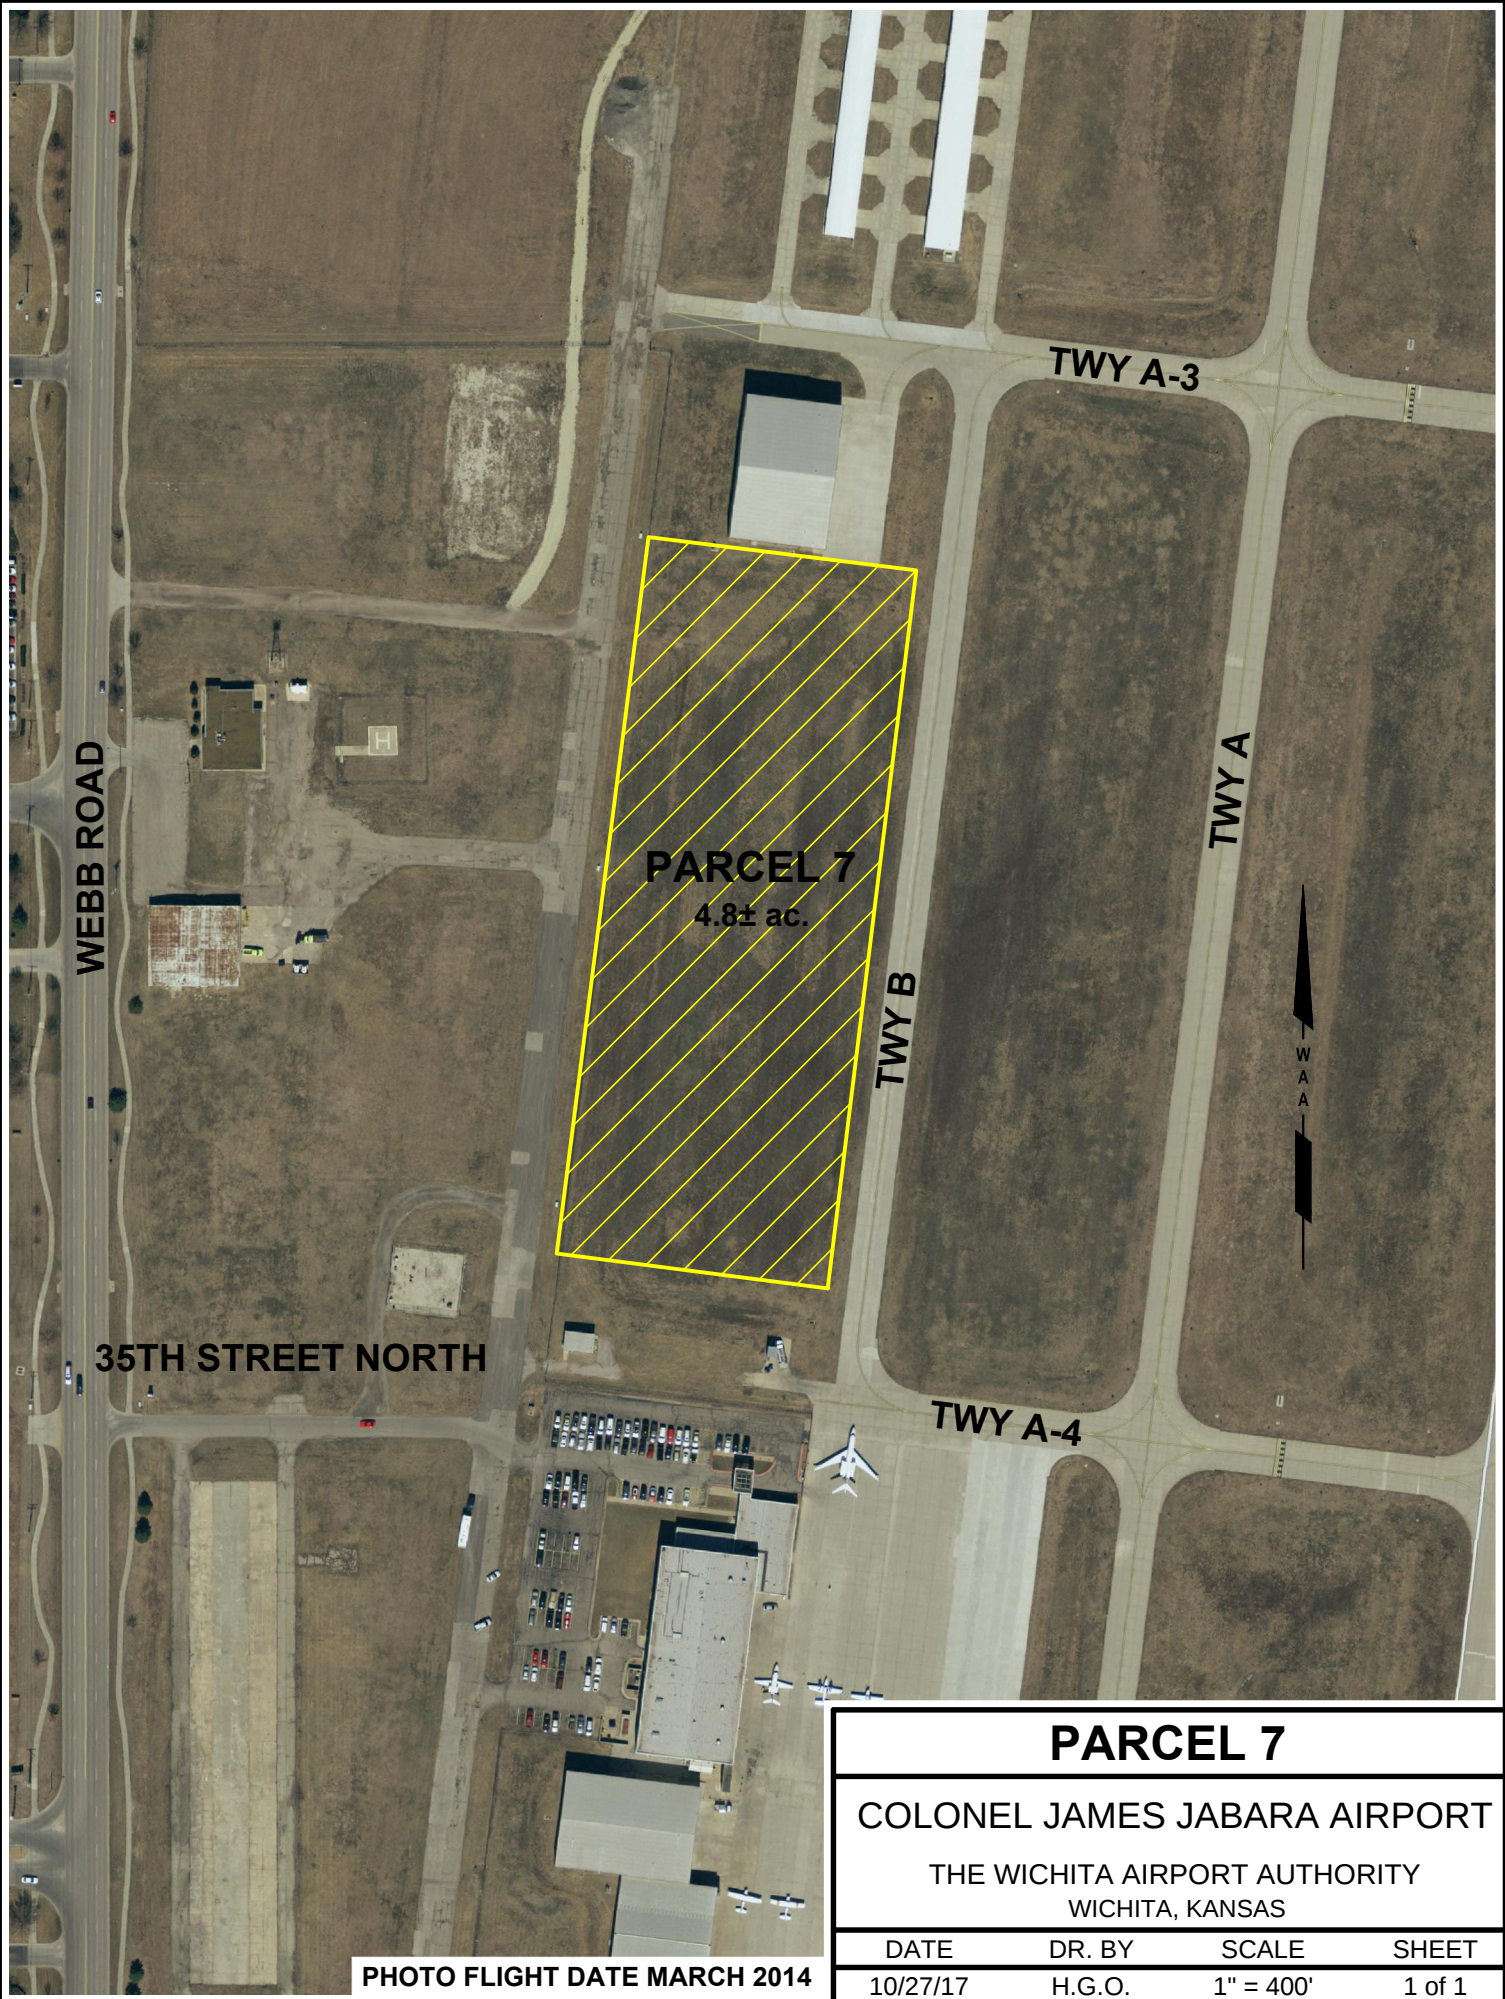

WEBB ROAD

TWY A-3

TWY A

PARCEL 7
4.8± ac.

TWY B

W
A
A

35TH STREET NORTH

TWY A-4

PARCEL 7

COLONEL JAMES JABARA AIRPORT

THE WICHITA AIRPORT AUTHORITY
WICHITA, KANSAS

PHOTO FLIGHT DATE MARCH 2014

DATE	DR. BY	SCALE	SHEET
10/27/17	H.G.O.	1" = 400'	1 of 1