


**PARCEL 3**


**LEGEND**

--- PROPERTY LINE

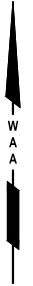

<b>AIRPORT LAYOUT MAP</b>			
<b>COLONEL JAMES JABARA AIRPORT</b>			
THE WICHITA AIRPORT AUTHORITY WICHITA, KANSAS			
DATE	DR. BY	SCALE	SHEET
8/18/23	B.J.H.	1" = 1500'	1 of 1




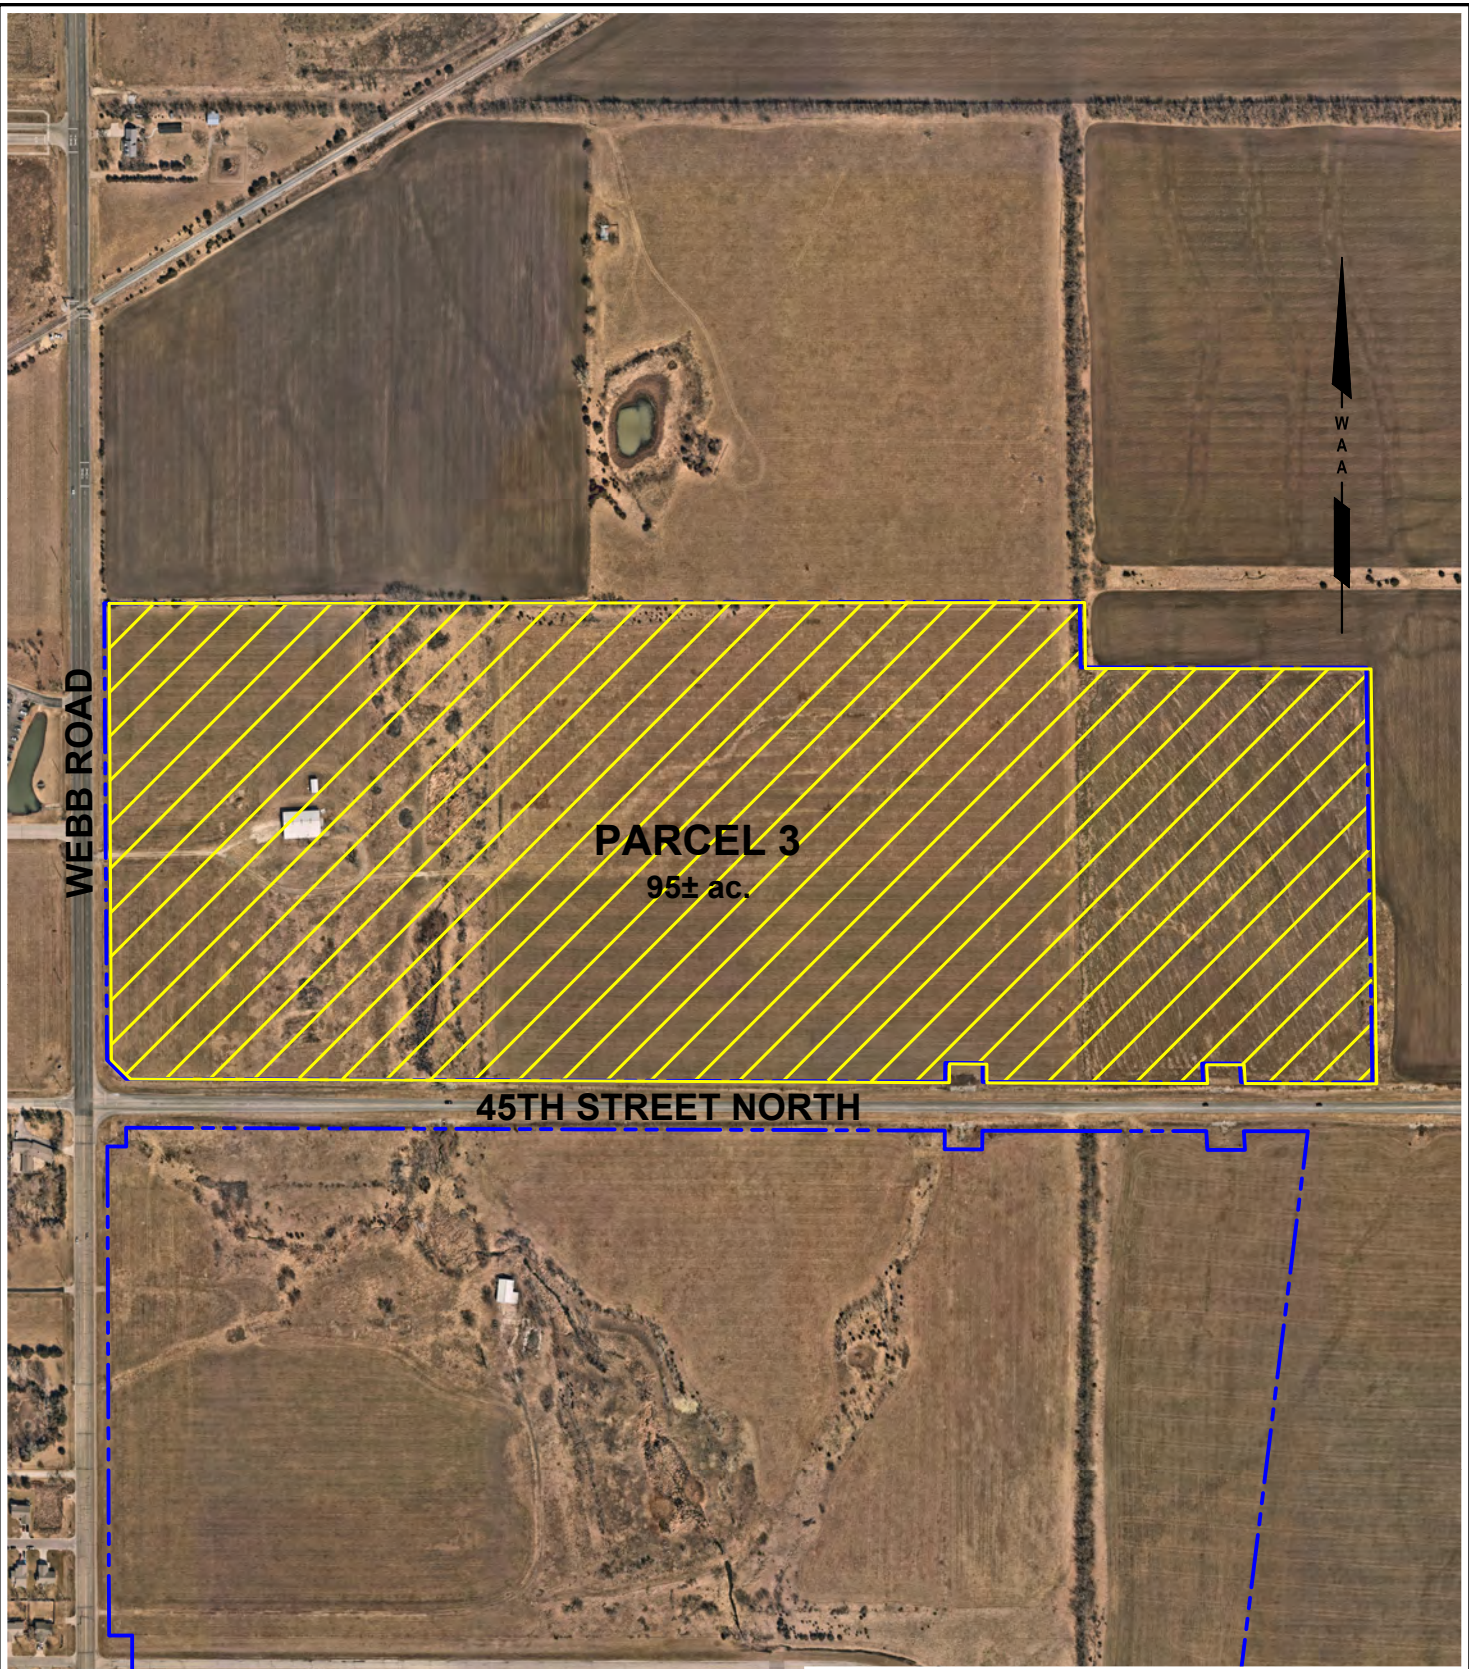

**WEBB ROAD**

**PARCEL 3**  
95± ac.

**45TH STREET NORTH**

 

**PARCEL 3**

**COLONEL JAMES JABARA AIRPORT**

**THE WICHITA AIRPORT AUTHORITY  
WICHITA, KANSAS**

**PHOTO FLIGHT DATE MARCH 2022**

DATE	DR. BY	SCALE	SHEET
8/18/23	B.J.H.	1" = 500'	1 of 1