





© 2022 GARVER, LLC
 THIS DOCUMENT, ALONG WITH THE IDEAS AND DESIGNS CONVEYED HEREIN, SHALL BE CONSIDERED INSTRUMENTS OF PROFESSIONAL SERVICE AND ARE PROPERTY OF GARVER, LLC. ANY USE, REPRODUCTION, OR DISTRIBUTION OF THIS DOCUMENT, ALONG WITH THE IDEAS AND DESIGN CONTAINED HEREIN, IS PROHIBITED UNLESS AUTHORIZED IN WRITING BY GARVER, LLC OR EXPLICITLY ALLOWED IN THE GOVERNING PROFESSIONAL SERVICES AGREEMENT FOR THIS WORK.

1995 Midfield Rd.
 Wichita, KS 67209
 (316) 221-3016

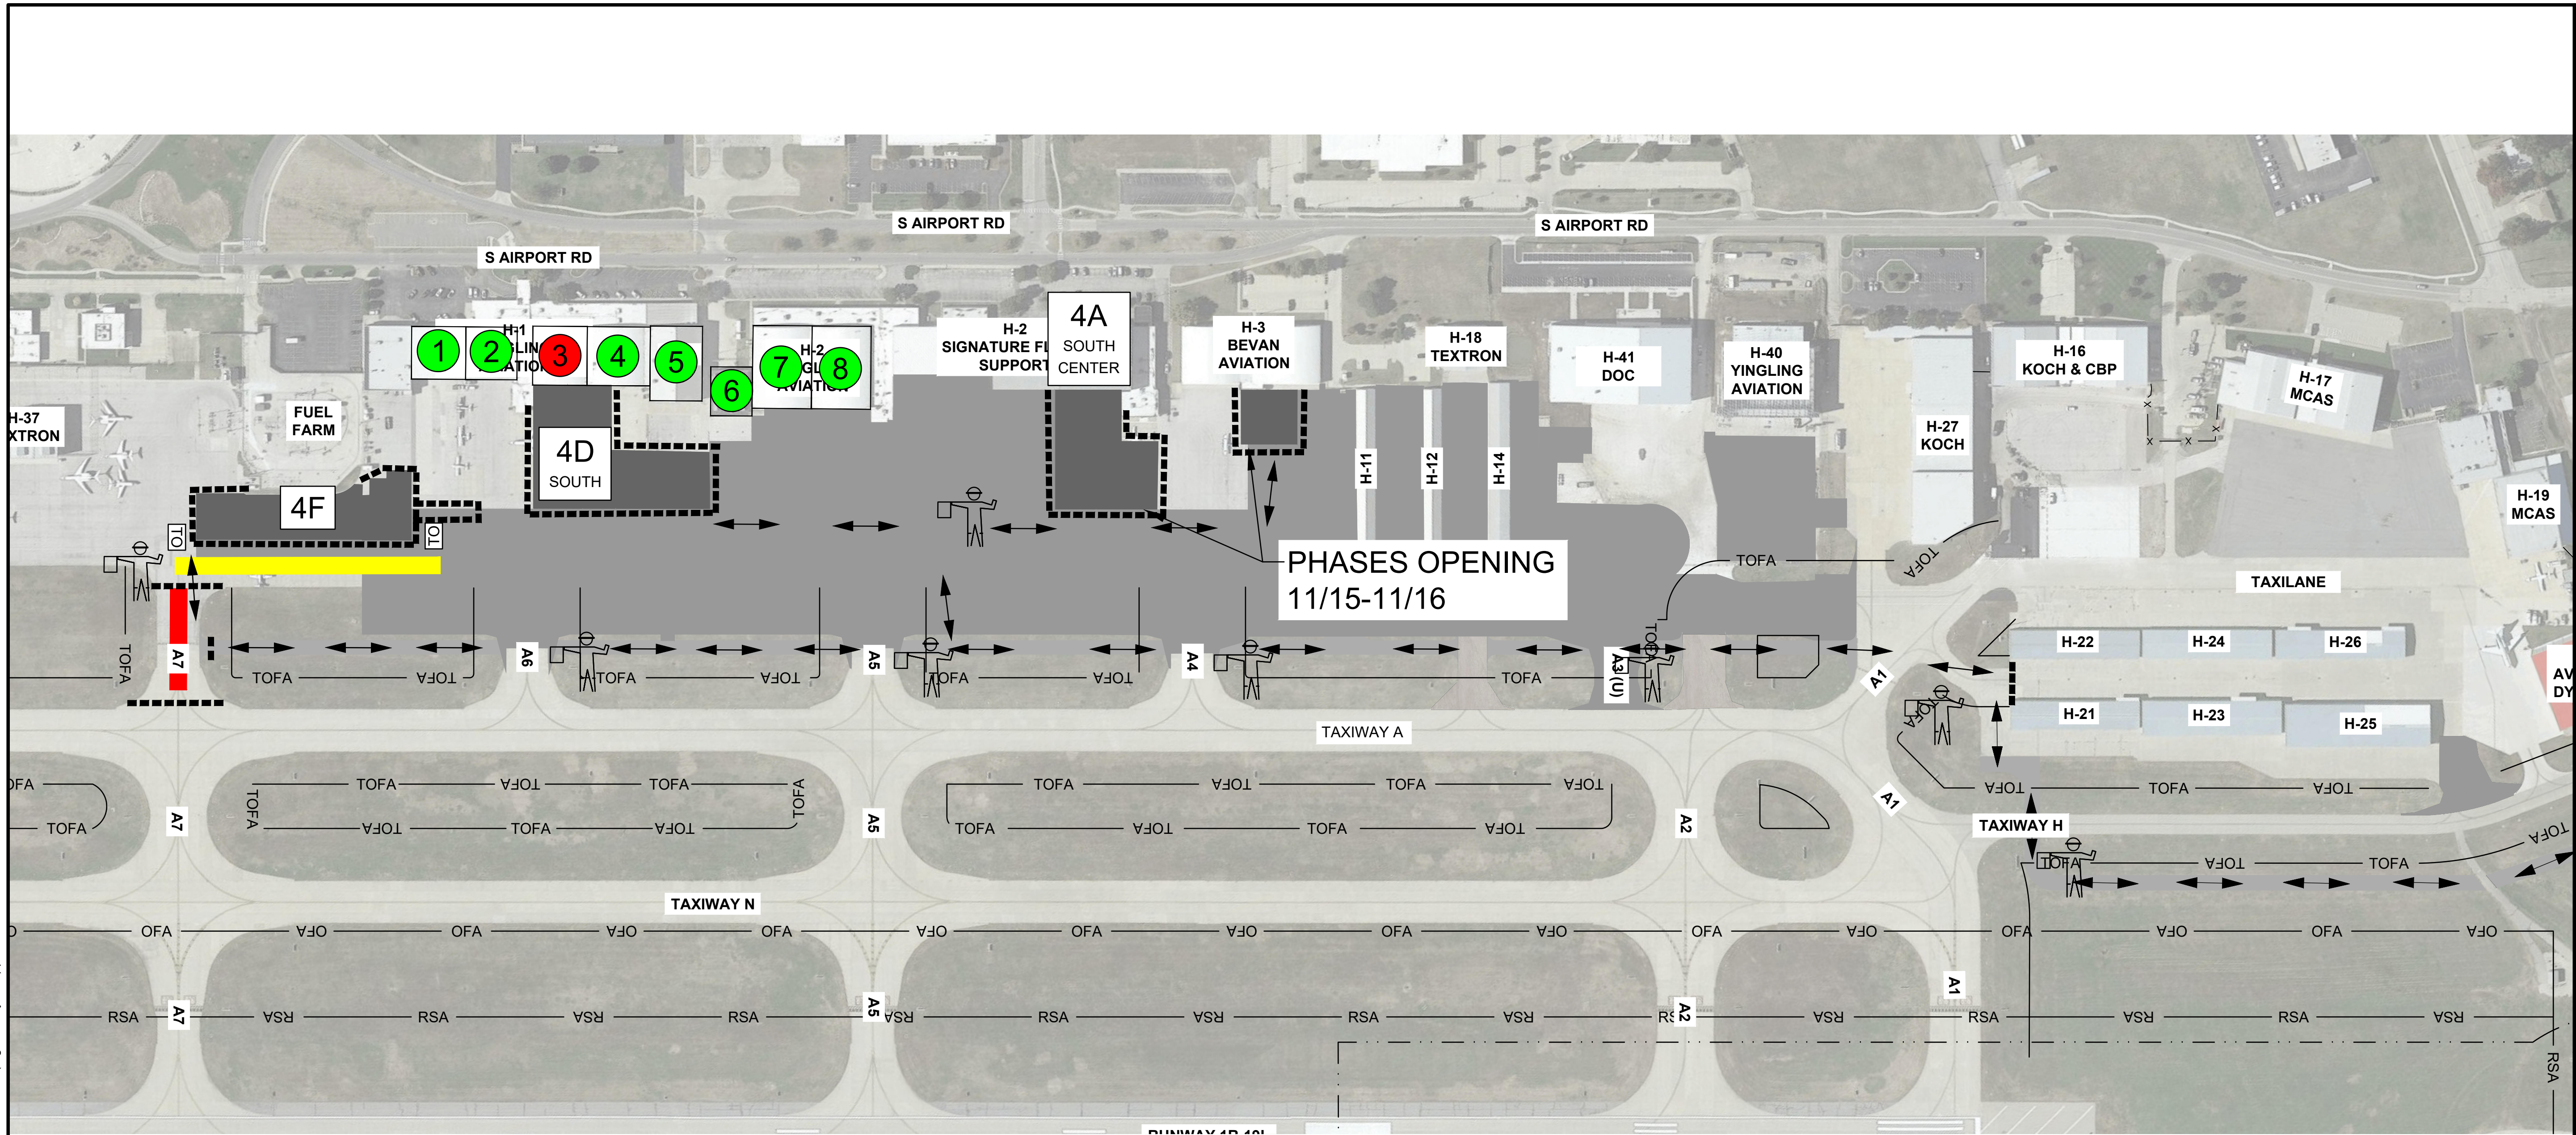

LEGEND

- | | | | |
|--|----------------------------------|--|---------------------------------|
| | CURRENT WORK AREA | | NEW PAVEMENT IN THIS PHASE |
| | CONTRACTOR'S ACCESS, HAUL ROUTES | | PREVIOUSLY CONSTRUCTED PAVEMENT |
| | LOW PROFILE BARRICADES | | RSA — RUNWAY SAFETY AREA |
| | FLAGGER (DEDICATED) | | OFA — RUNWAY OBJECT FREE AREA |
| | TUG ONLY, NO TAXI SIGN | | TOFA — TAXIWAY OBJECT FREE AREA |
| | AIRFIELD PAVEMENT CLOSED | | |
| | TUGGING ONLY | | |
| | COORDINATED ACCESS ONLY | | |

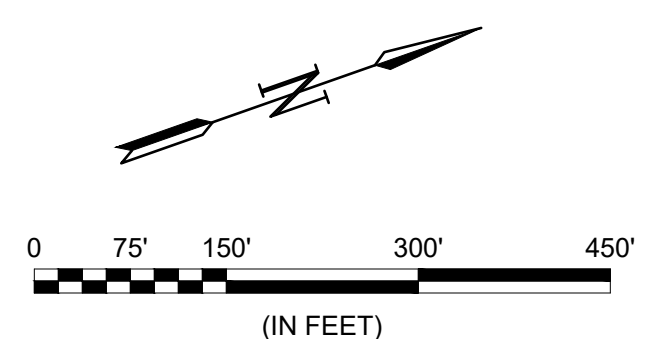

REV.	DATE	DESCRIPTION

DWIGHT D. EISENHOWER
 NATIONAL AIRPORT
 WICHITA, KS

GENERAL AVIATION APRON
 RECONSTRUCTION-PHASE 1

UPDATED PHASING

JOB NO.: 22A17050
 DATE: DEC.2022
 DESIGNED BY: CRC
 DRAWN BY: ERA

BAR IS ONE INCH ON ORIGINAL DRAWING
 0 1" IF NOT ONE INCH ON THIS SHEET, ADJUST SCALES ACCORDINGLY.

DRAWING NUMBER
CS

SHEET NUMBER

STARTING NOVEMBER 10

File: L:\2022\22A17050 - ICT GA Apron CN-Phase 1\Drawings\ICT-APN-PHASING_ALTS.dwg Last Save: 10/13/2023 9:39 AM Last saved by: ERA\Armstrong
 Last plotted by: Armstrong, Eric R. Plot Style: AECmono.ctb Plot Scale: 1:1 Plot Date: 11/19/2023 4:46 PM Plotter used: AutoCAD PDF (High Quality Print).pc3